


Tennis Court Layout & Dimensions

Official playing lines with recommended 120' x 60' court area / run-off envelope

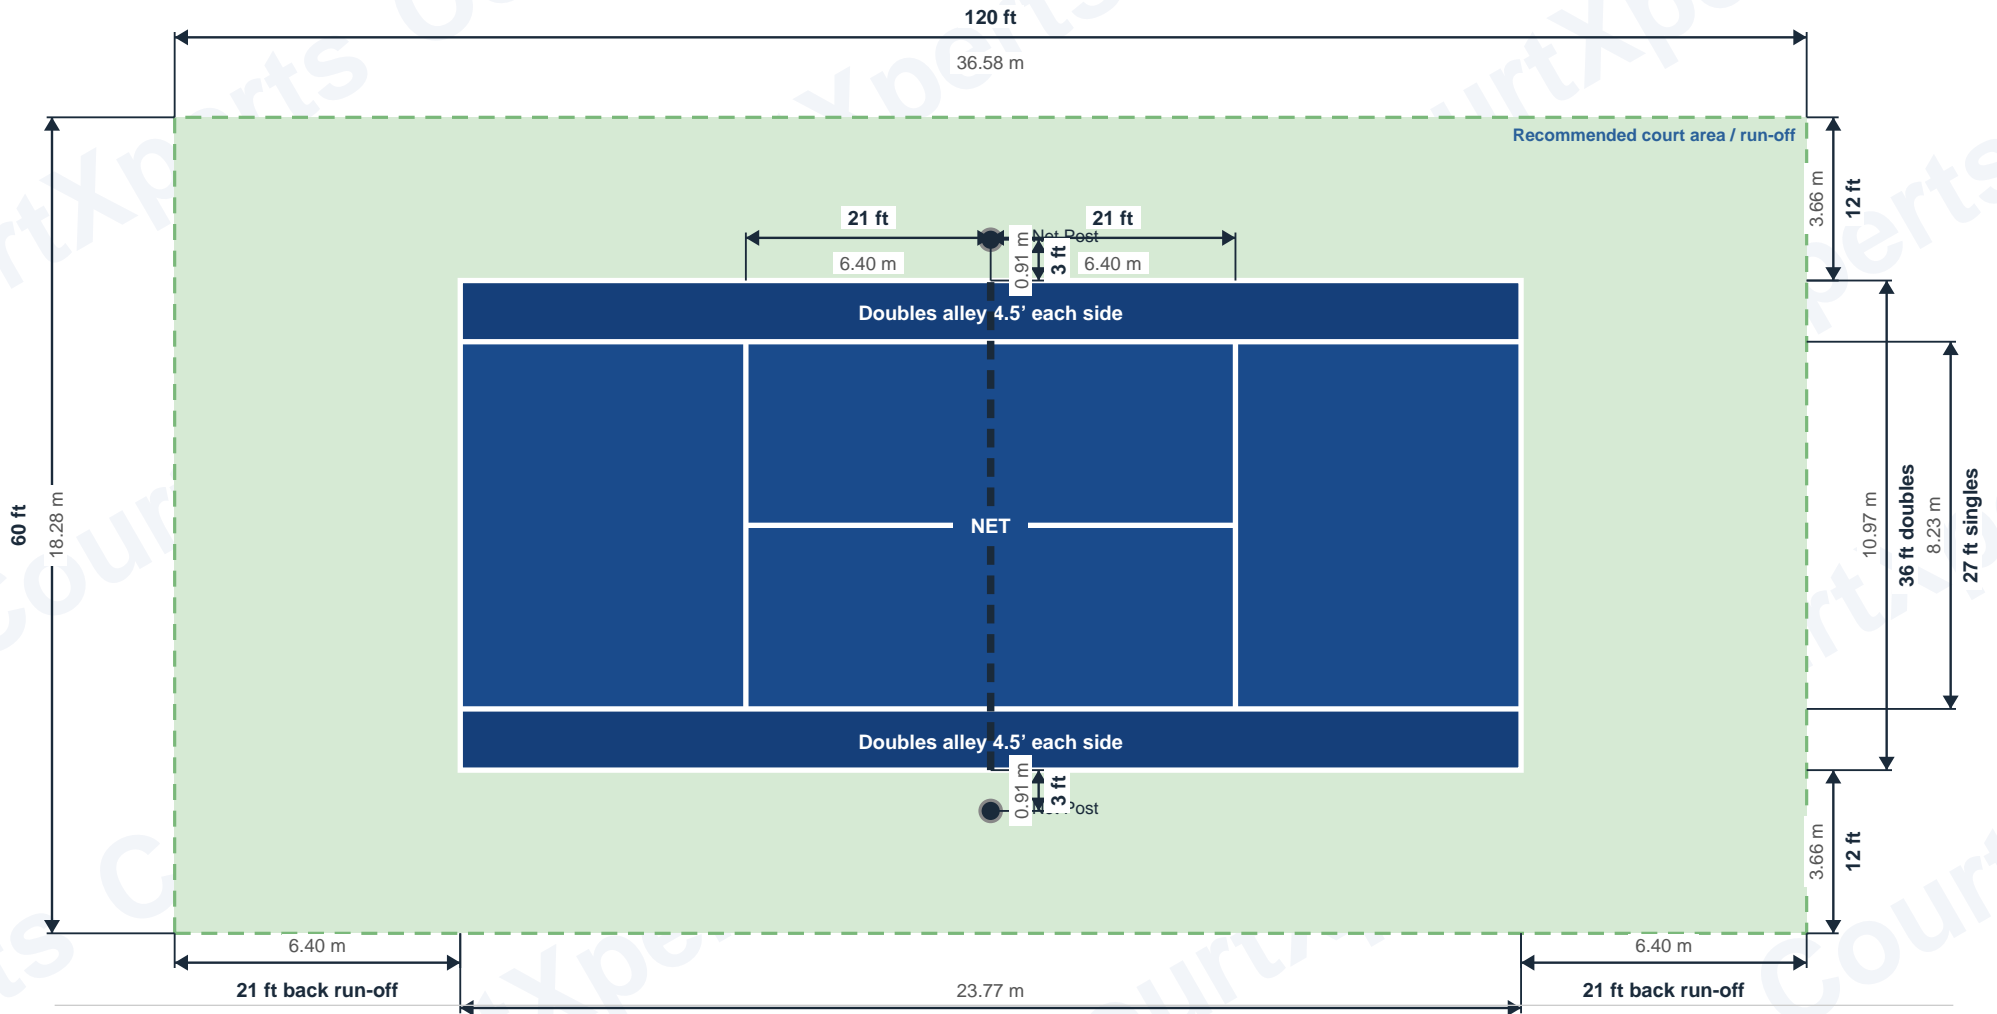

Playing court: 78' long x 36' wide for doubles; 78' x 27' for singles.

Service lines: 21' from the net on both sides.

Net height: 3' at center; 3.5' at posts.

Measurement note: Court measurements are made to the outside of the lines.